

CONSULTANT

PROFESSIONAL SEALS

HUNTER BUSINESS PARK DEVELOPMENT

CITRUS AVENUE
CITY OF RIVERSIDE, CA

OAKMONT INDUSTRIAL GROUP

18201 MCDURMOTT STREET
WEST SUITE E
IRVINE, CA 92614
949-253-8080
TIM HOWARD
thoward@oakmontre.com


CD		
BID		
PC		
DD		
SD	09/13/05	SCHEMATIC DESIGN
MARK	DATE	DESCRIPTION

RG A PROJECT NO:	05062.00
OWNER PROJECT NO:	00000.00
CAD FILE NAME:	05062.00.AP3-1-A
DRAWN BY:	CF
CHKD BY:	DR
COPYRIGHT	RG A, OFFICE OF ARCHITECTURAL DESIGN

SHEET TITLE
SCHEMATIC ELEVATIONS
BUILDING A


KEYNOTES

1. PAINTED CONCRETE TILT-UP WALL PANEL WITH 2" WIDE RECESSED REVEAL LINES.
2. STOREFRONT: BLUE GLAZING SET IN CLEAR ANODIZED ALUMINUM 2" X 4 1/4" MIN. OFF-SET GLAZING SYSTEM.
3. PAINTED METAL ACCESS MAN DOORS.
4. PAINTED ACCENT SQUARE.
5. PAINTED 12' X 15' GRADE LEVEL METAL TRUCK DOORS.
6. PAINTED 9' X 10' DOCK HIGH METAL TRUCK DOORS.

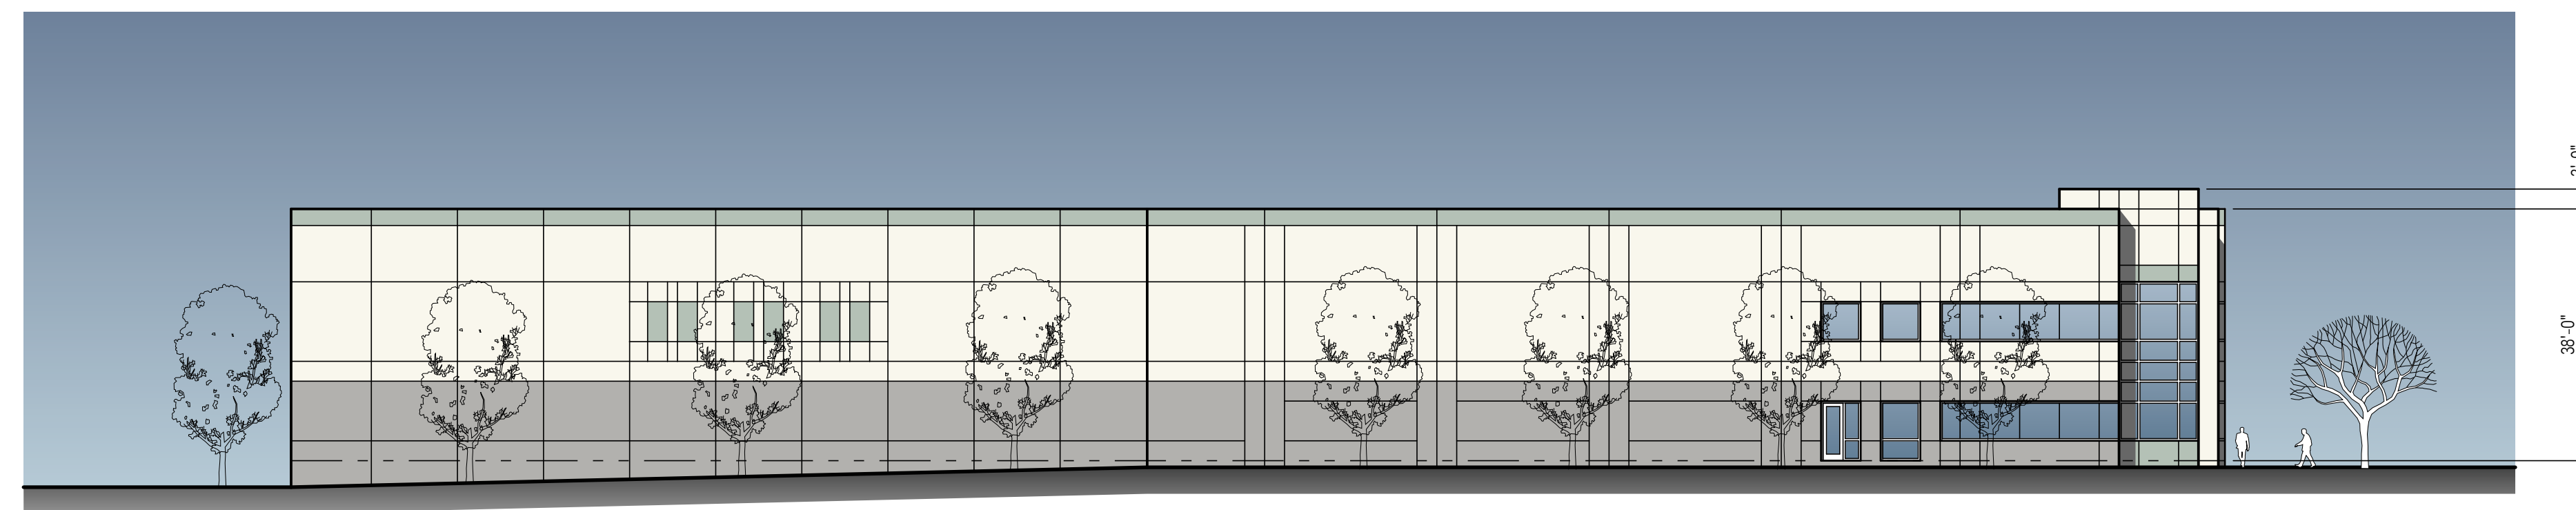


EAST ELEVATION BUILDING A

SCALE: 1" = 20'-0"

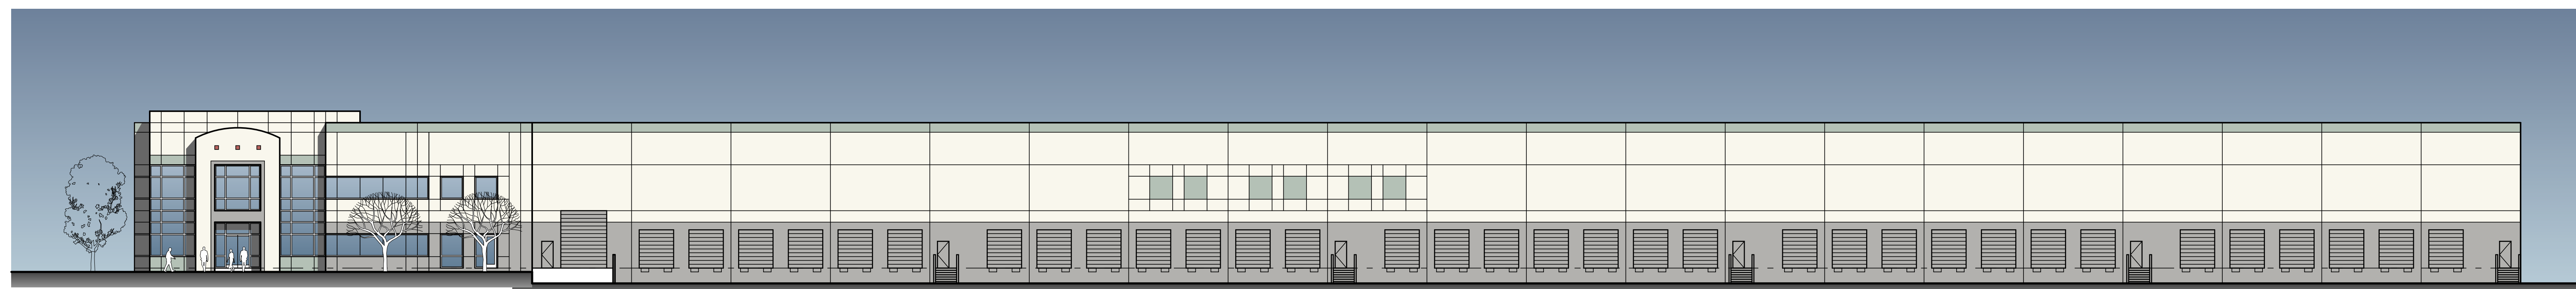


NORTH ELEVATION BUILDING A

SCALE: 1" = 20'-0"

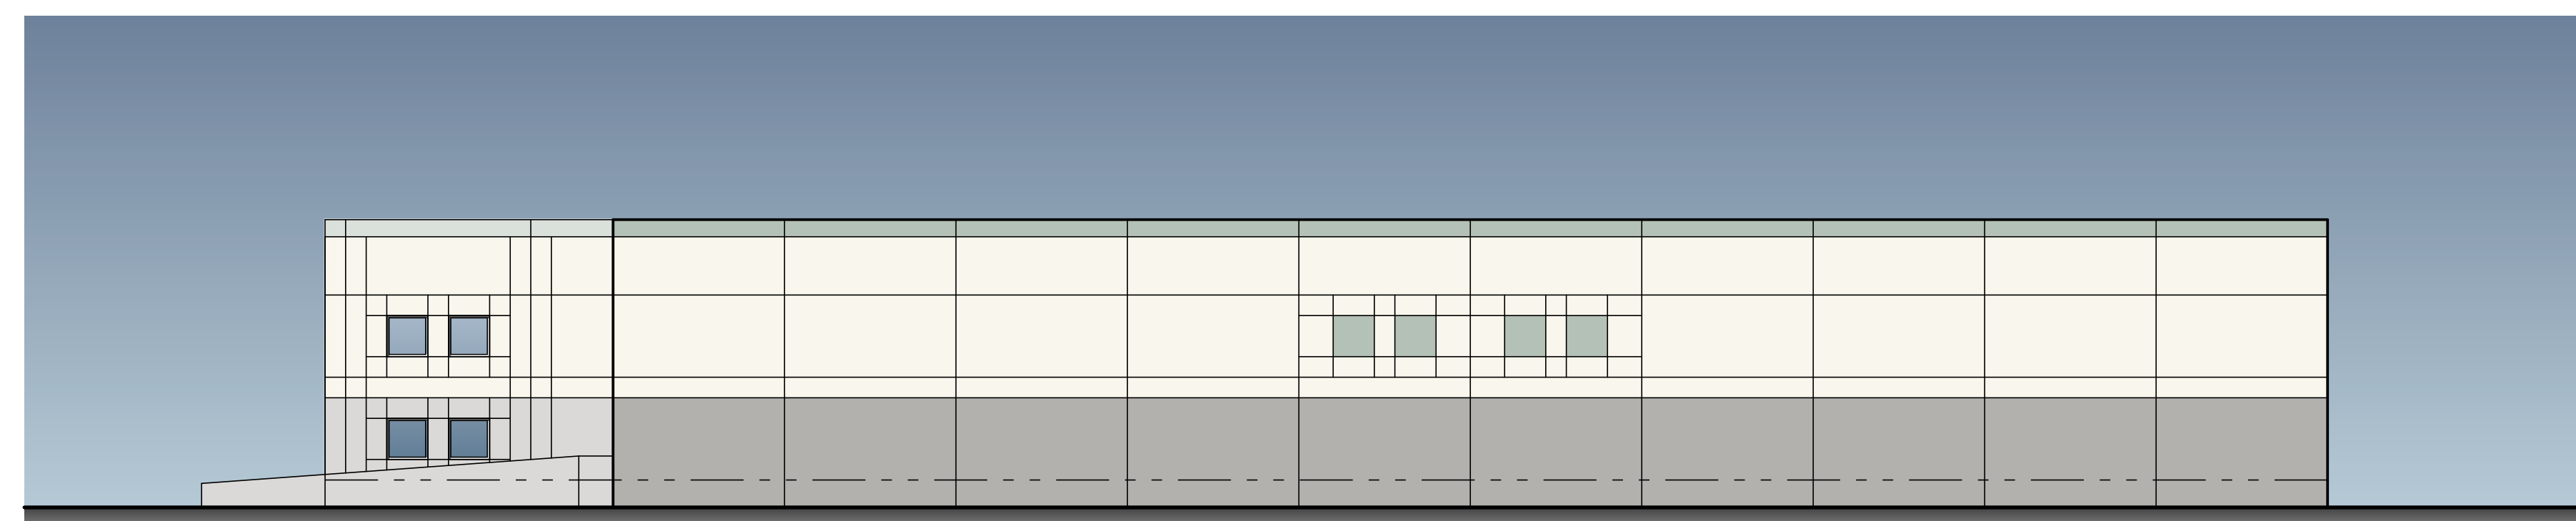

WEST ELEVATION BUILDING A

SCALE: 1" = 20'-0"

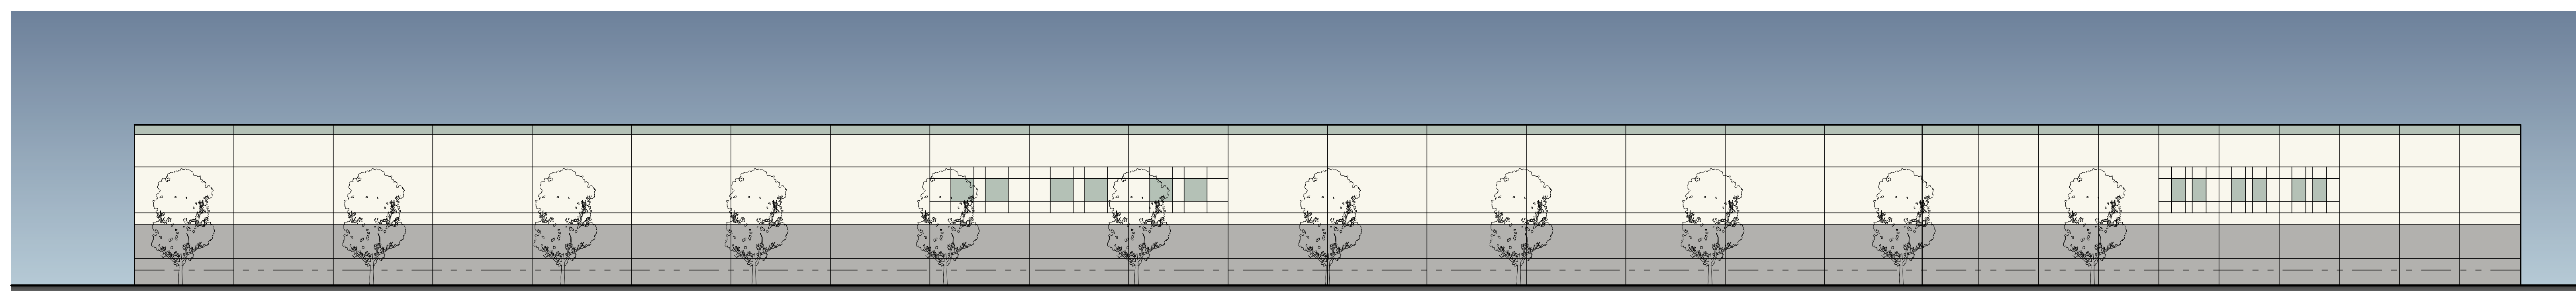

SOUTH ELEVATION BUILDING A

SCALE: 1" = 20'-0"